




1820 Folsom Street
Boulder, Colorado 80302
phone 303.449.8900

GOLDEN GURA GARAGE


1250 Jackson St.
Golden, Colorado

TAG	ITEM	MANUFACTURER	SIZE (W x H x L)	COLOR FINISH	REMARKS
B-1	FACE BRICK COLOR 1				
B-2	FACE BRICK COLOR 2				
FL-1	BRICK FORM LINER			COLORS 1 and 2	BRICKS COLOR 1, GROUT AND EDGE BAND COLOR 2
FL-2	BOARD FORM LINER			COLOR 1	LINER AND BANDING COLOR 2
P-1	PAINT 1			COLOR 1	
P-2	PAINT 2			COLOR 2	
P-3	PAINT 3			COLOR 3	


- SHEET NOTES**
- WEST ELEVATION TO BE CAST WITH FORMLINER, PAINTED TWO COLORS.
 - EAST ELEVATIONS TO BE CAST WITH TWO COLORS OF FACE BRICK.
 - NORTH AND SOUTH ELEVATIONS TO BE PAINTED.

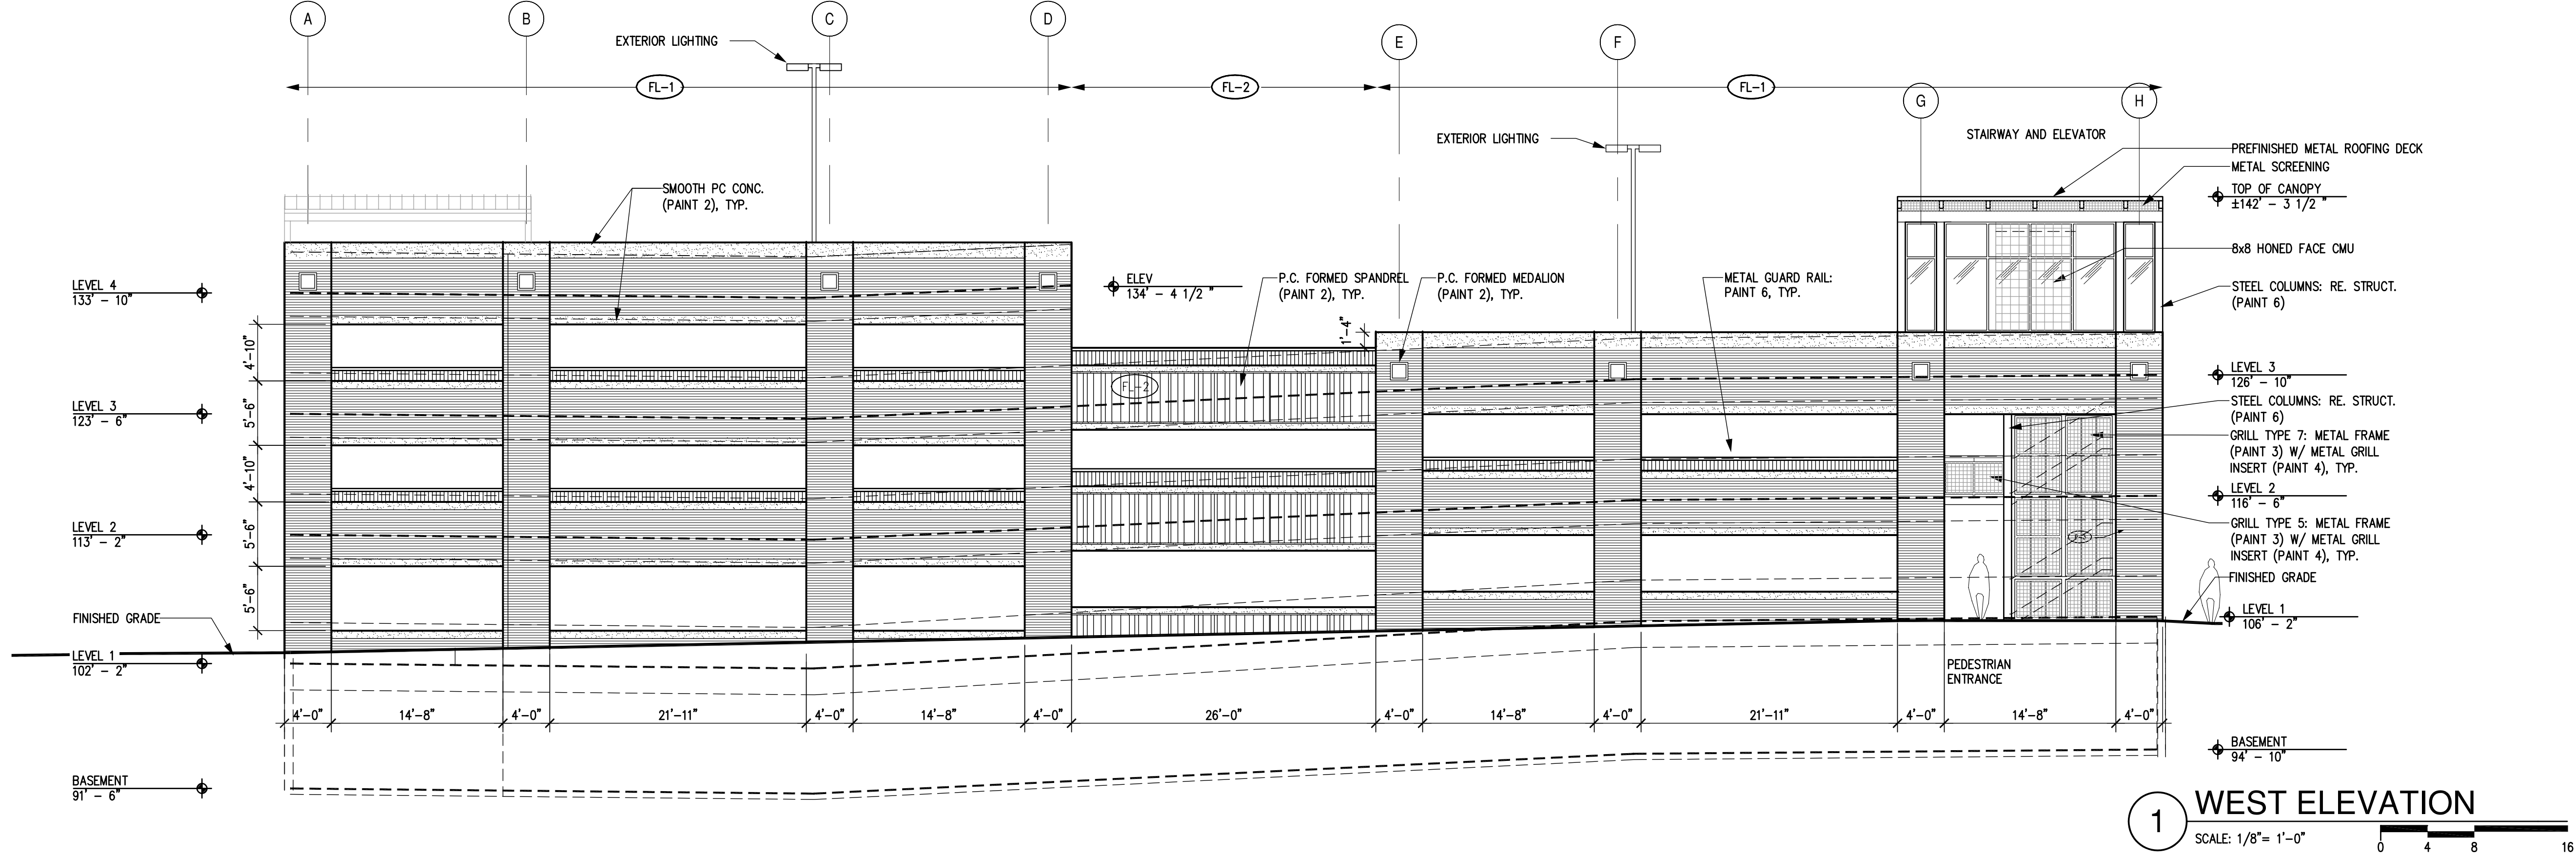


1 WEST ELEVATION
SCALE: 1/8" = 1'-0"

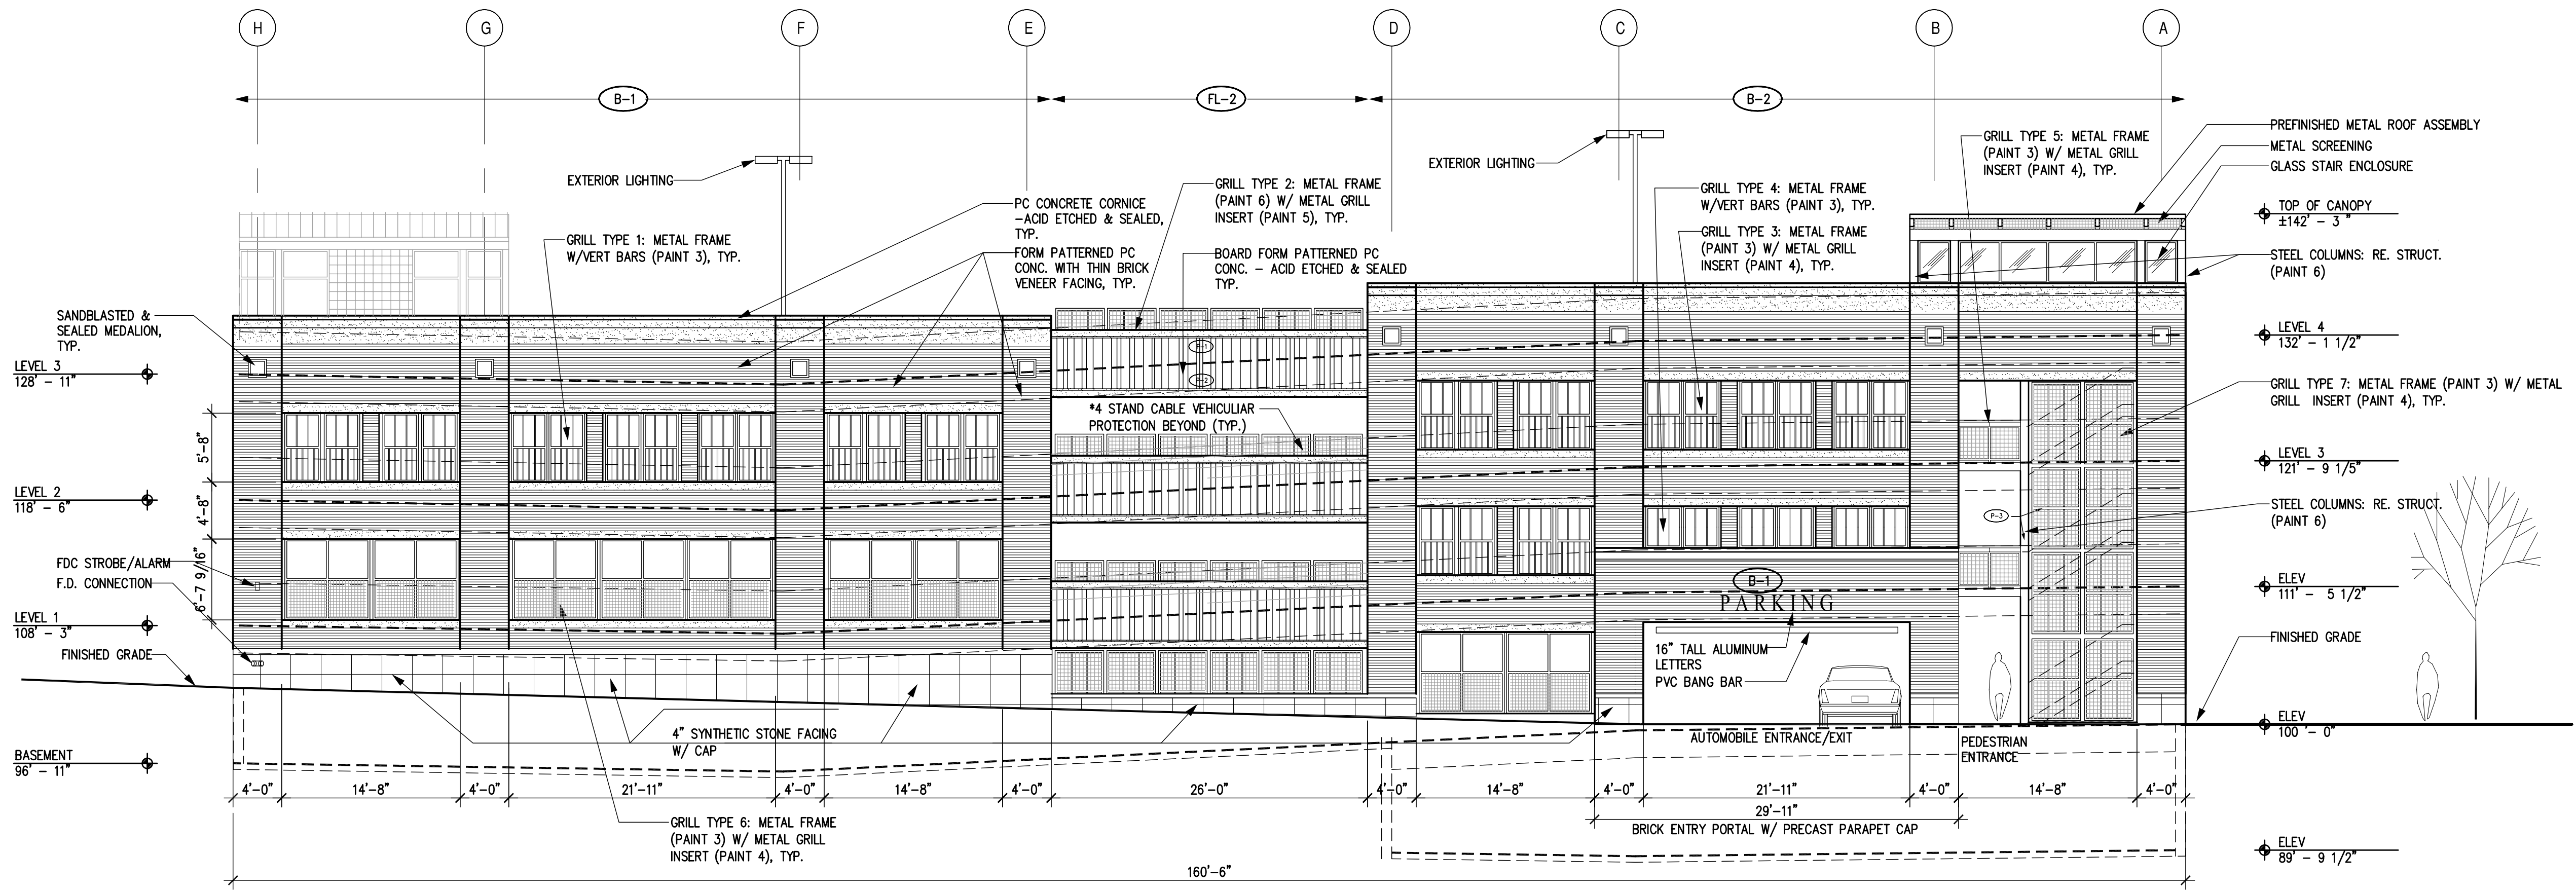

2 EAST ELEVATION
SCALE: 1/8" = 1'-0"

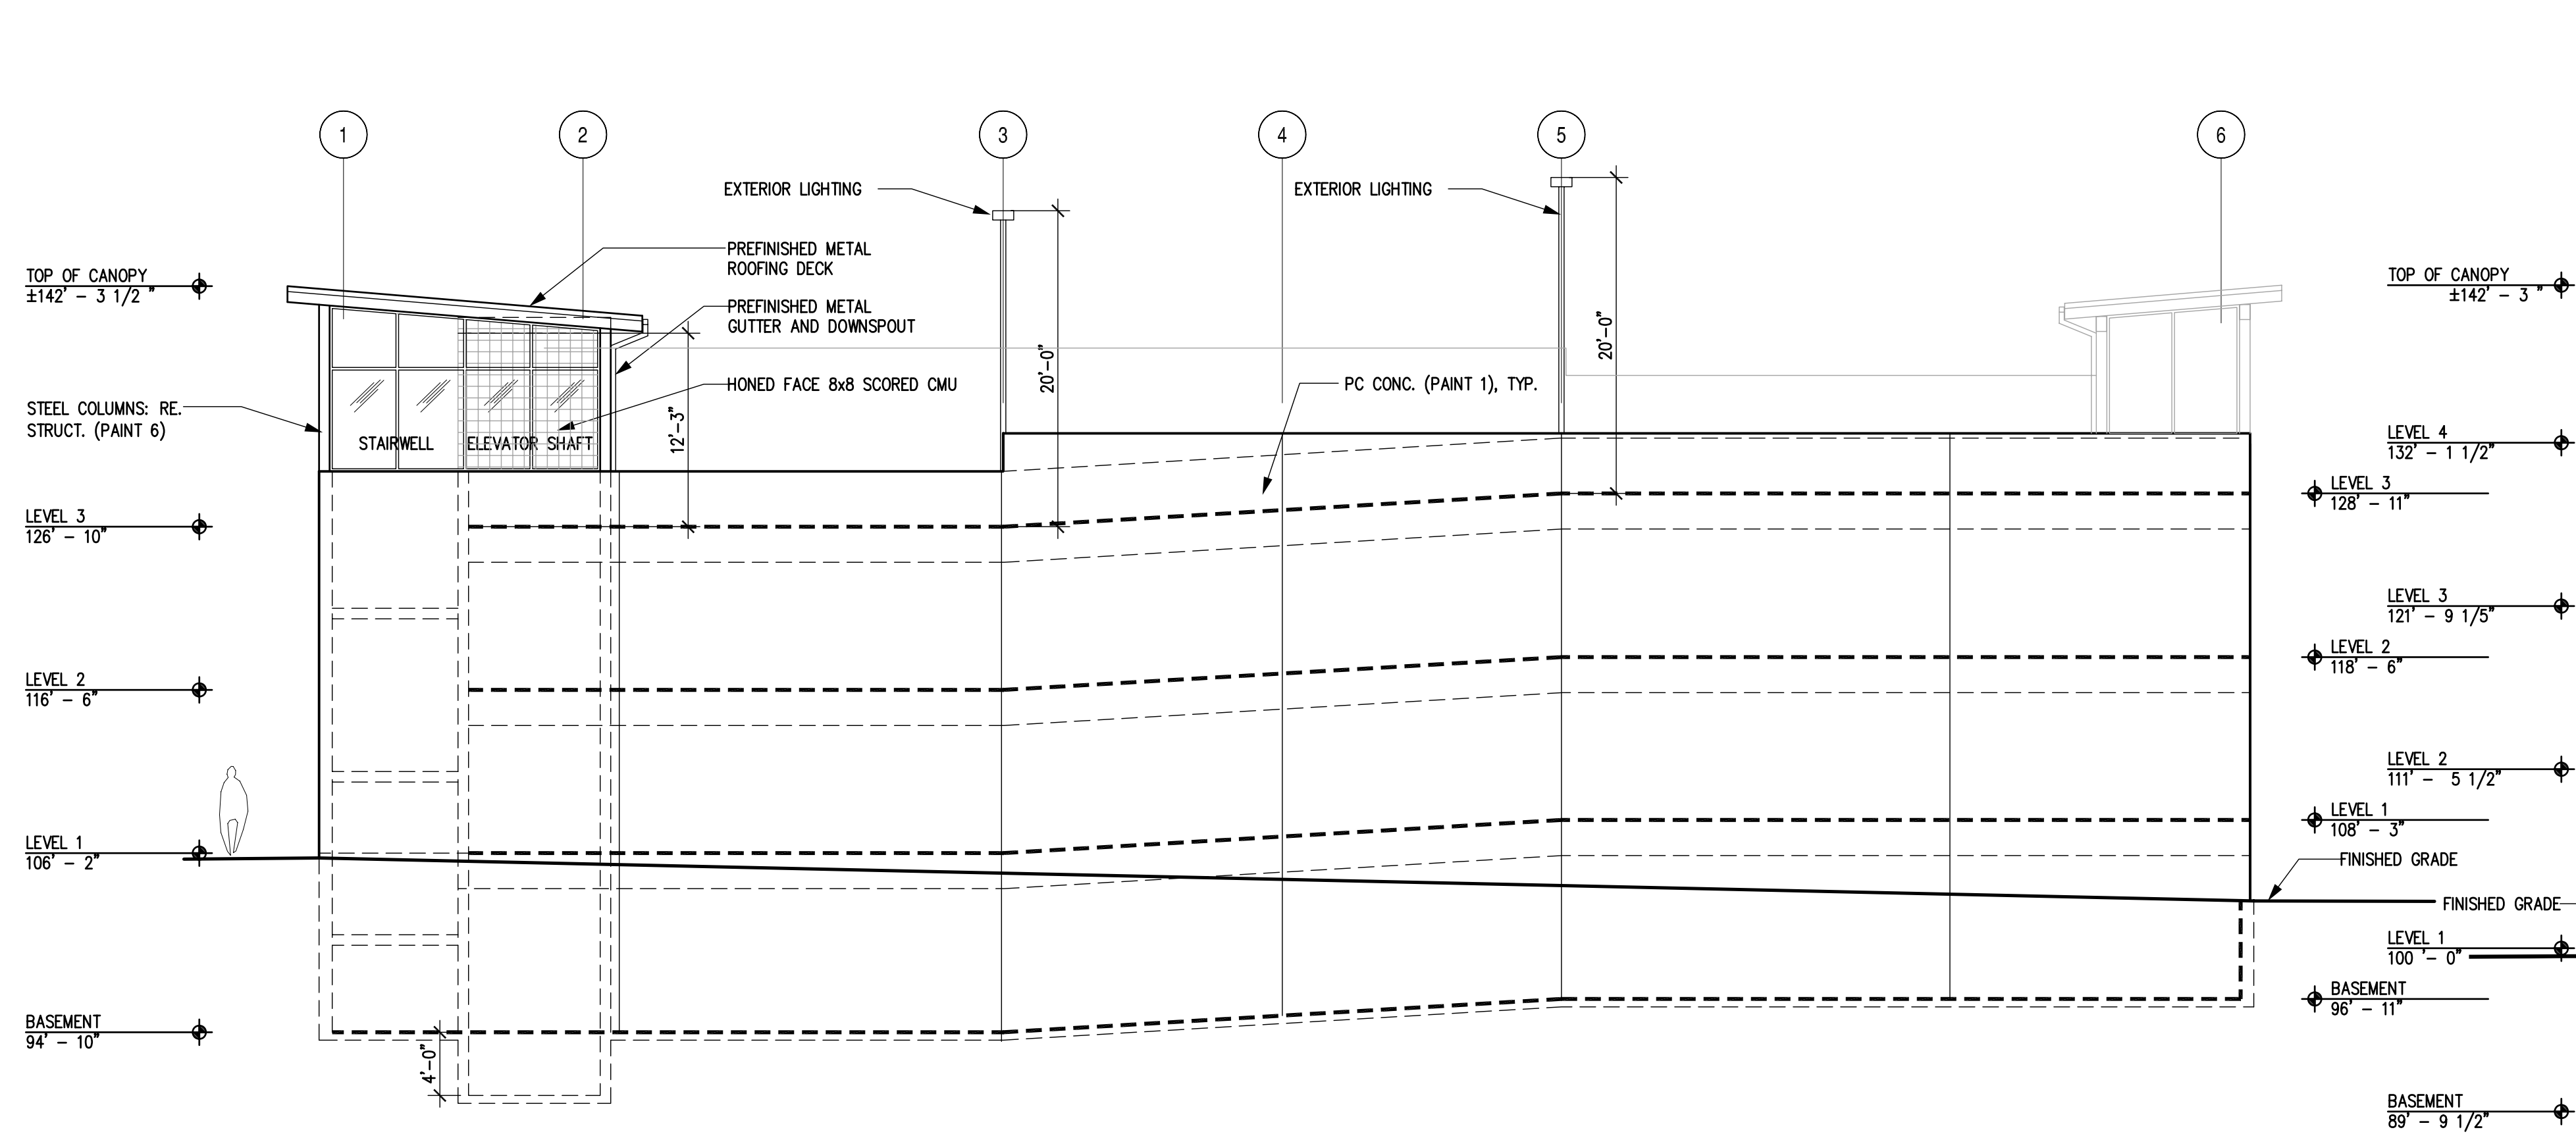

4 SOUTH ELEVATION
SCALE: 1/8" = 1'-0"

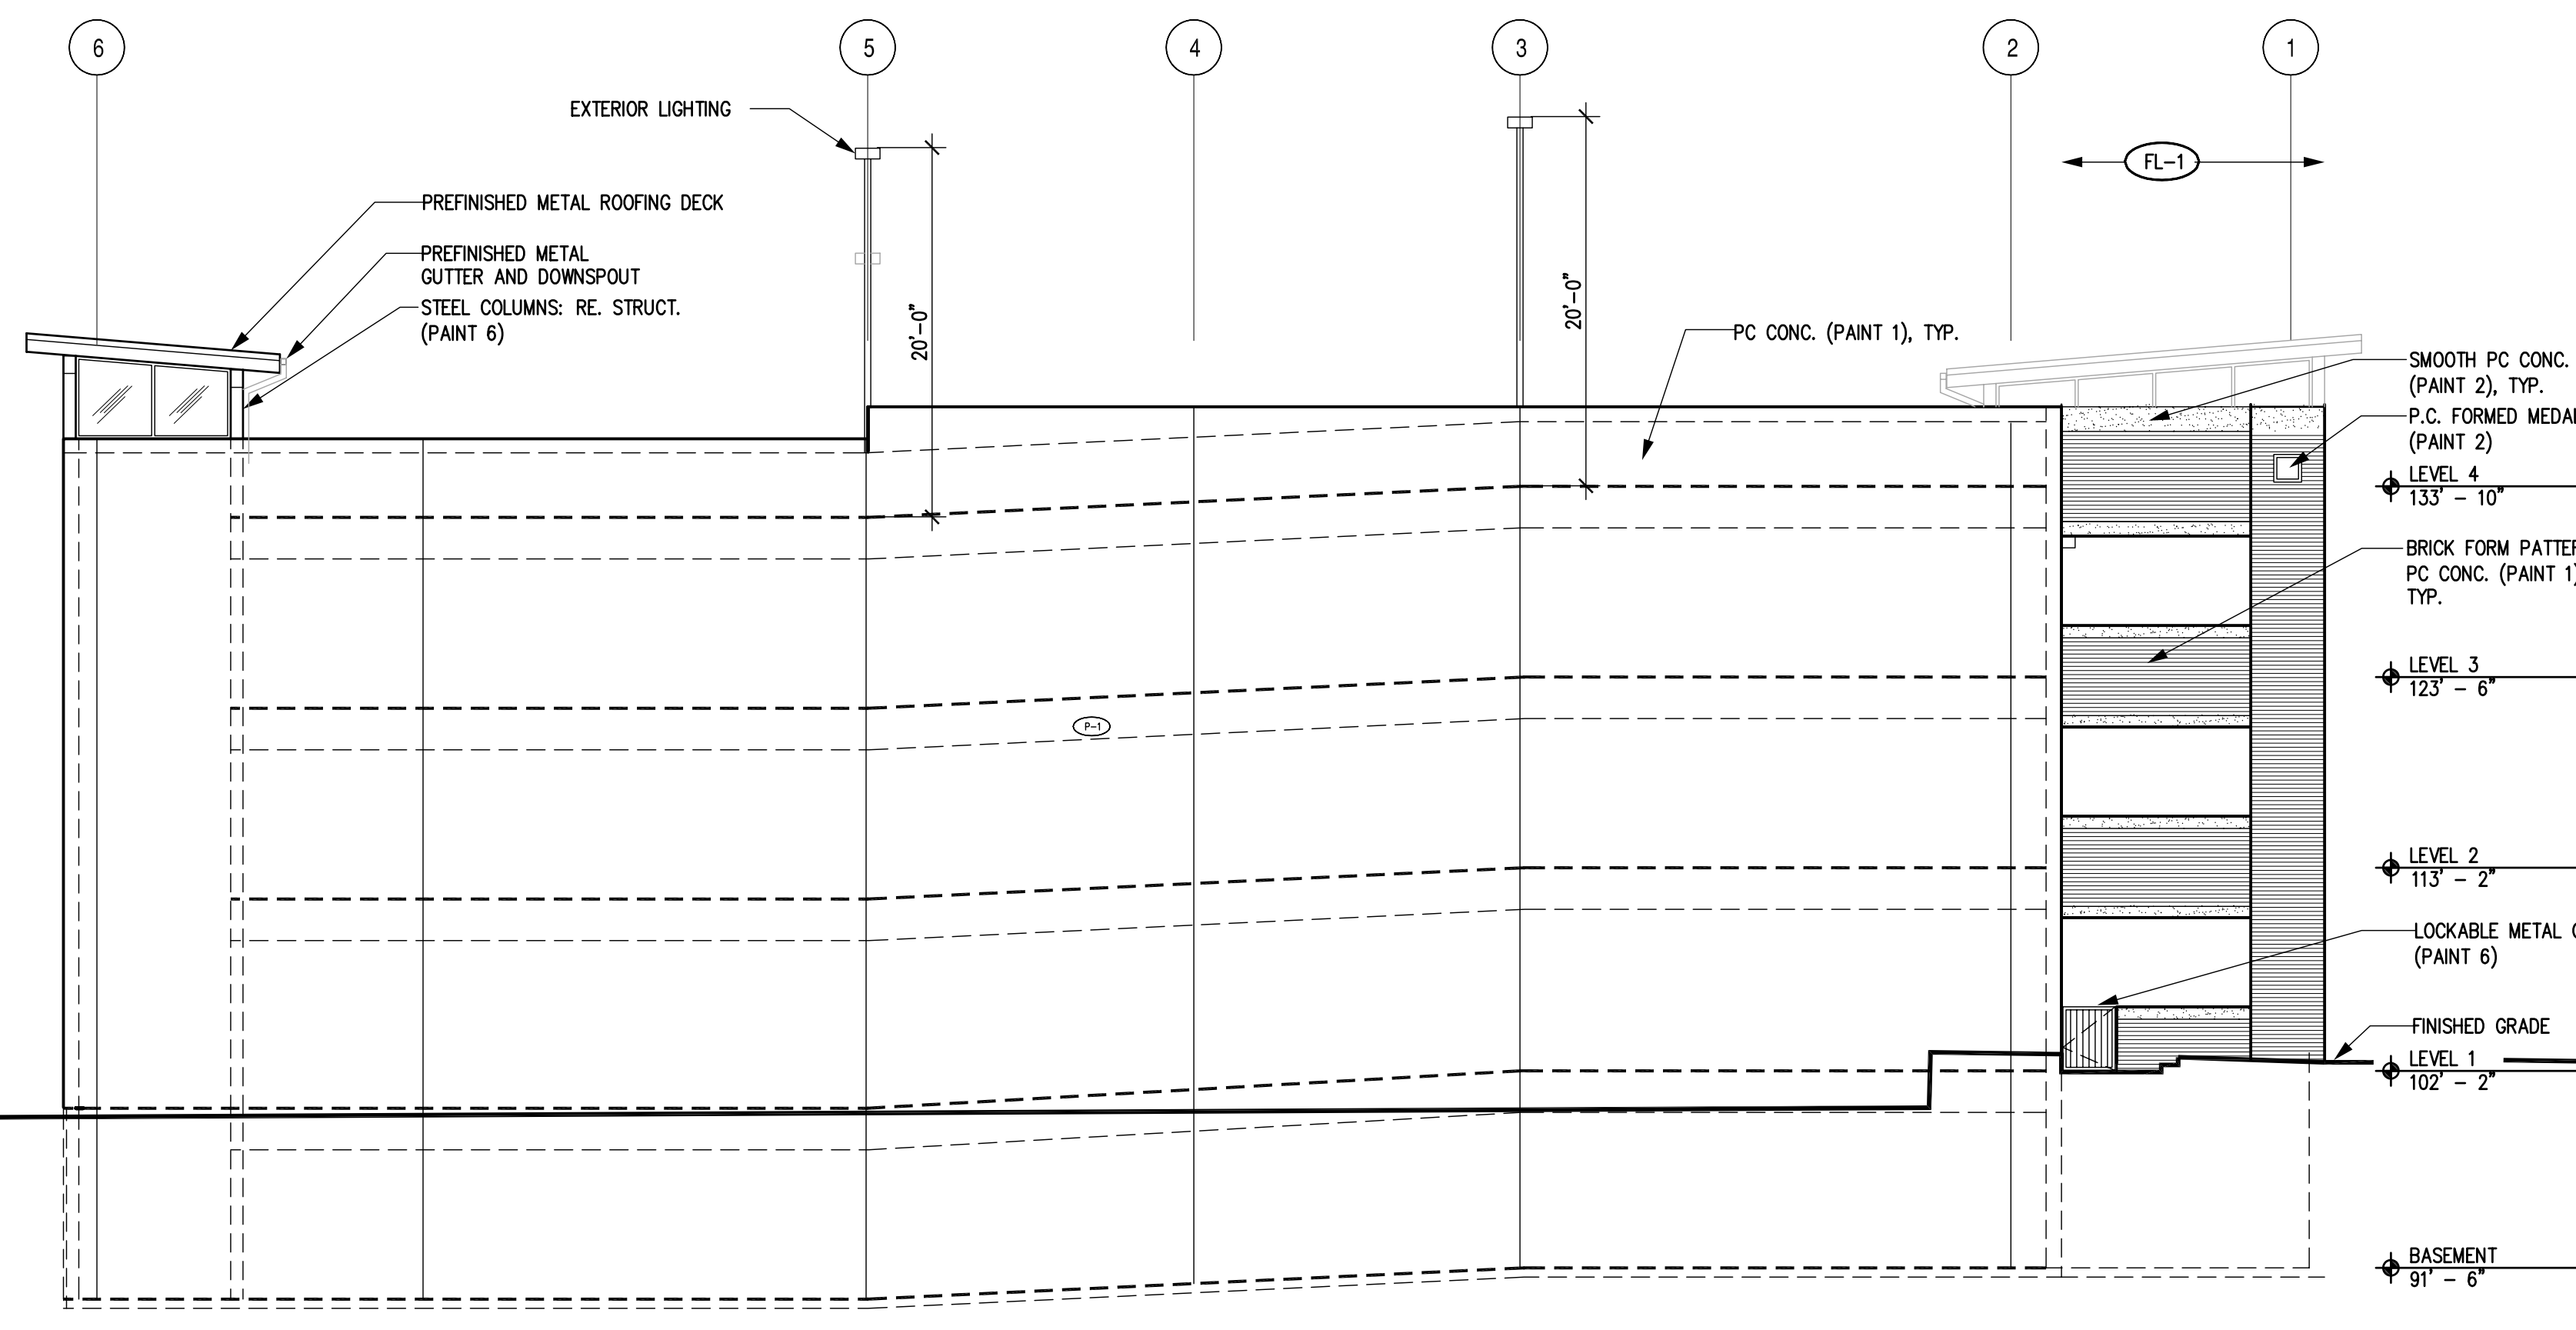

3 NORTH ELEVATION
SCALE: 1/8" = 1'-0"

PROJ. NO. 15038.00
CKB
CHECKED: KGC
CADD FILE:
DATE: 04.27.06
REVISIONS:

©OZ ARCHITECTURE

GURA GARAGE
50% DD
SHEET TITLE:
EXTERIOR ELEVATIONS

SCALE: AS NOTED
SHEET NUMBER:

A4.01