

# GOLDEN GURA GARAGE


1250 Jackson St.  
Golden, Colorado

PROJ. NO. 15038.00  
CHECKED: JC  
CAD FILE: .dwg  
DATE: 06.16.06  
REVISIONS: 07.26.06  
ADP. NO. 1, 81006  
ADP. NO. 2, 92706

©OZ ARCHITECTURE  
GURA GARAGE  
ISSUED FOR  
CONSTRUCTION - 02/20/06  
SHEET TITLE:  
LIGHTING PLAN

SCALE(S) NOTED  
SHEET NUMBER

AD2-04

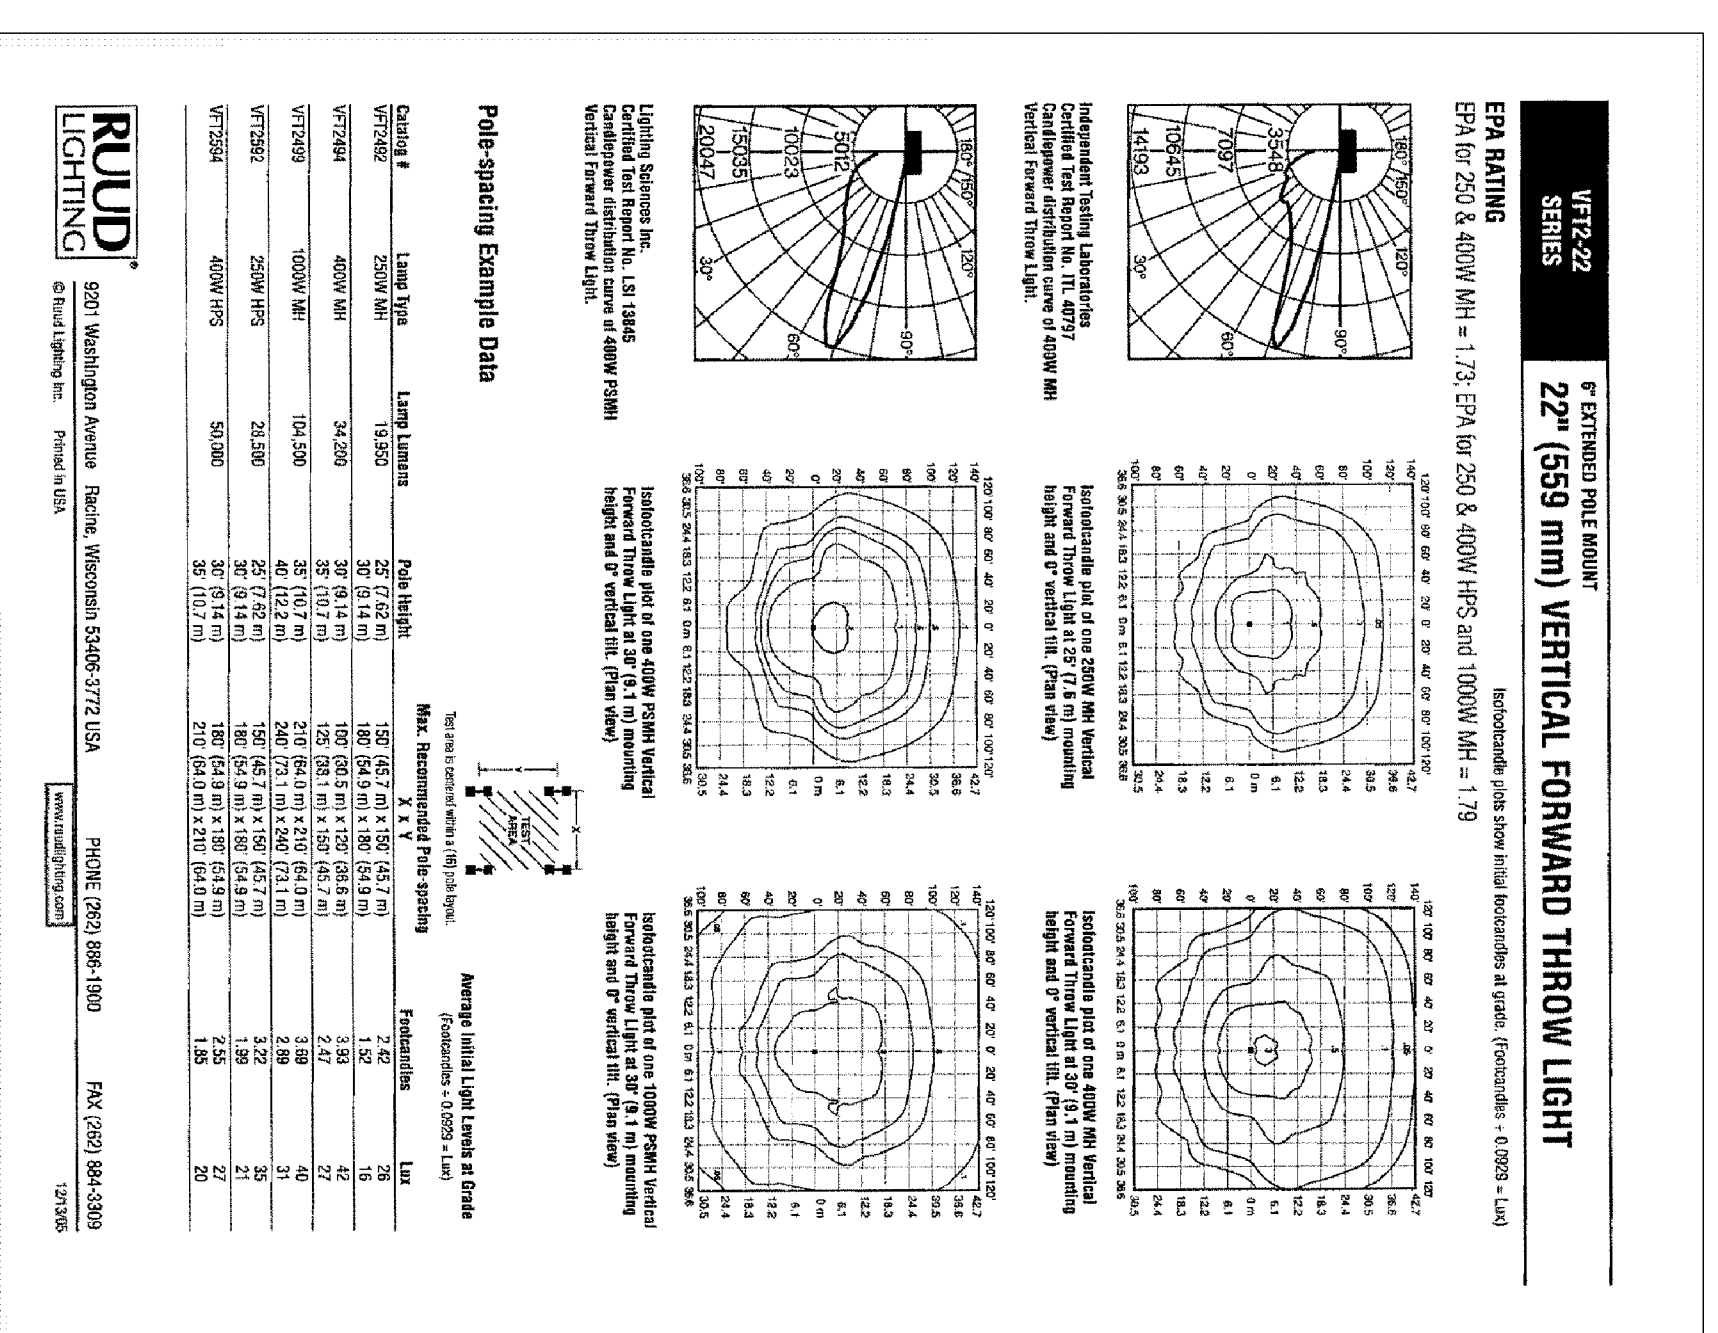

Product Information  
RUD Lighting International | Catalog | Literature | Help | Contact Us | Keyword Search

**RUD** Quality for Less...  
Buy Factory Direct

Product: V7248-IF  
Product Information: V7248-IF  
Quantity: 17248-IF  
Unit Price: \$12.50  
Total Price: \$2150.00  
Shipping: \$150.00  
Total: \$2300.00

Related Products:  
CFL-22: CFL-22  
CFL-24: CFL-24  
CFL-26: CFL-26  
CFL-100: CFL-100

Product Information  
RUD Lighting International | Catalog | Literature | Help | Contact Us | Keyword Search

**RUD** Quality for Less...  
Buy Factory Direct

Product: CSF-22  
Product Information: CSF-22  
Quantity: 1  
Unit Price: \$15038.00  
Total Price: \$15038.00

Related Products:  
CFL-22: CFL-22  
CFL-24: CFL-24  
CFL-26: CFL-26  
CFL-100: CFL-100

