


DATA TAKEN ON TOP DECK OF STRUCTURE

NUMBERS INDICATE FOOTCANDLES

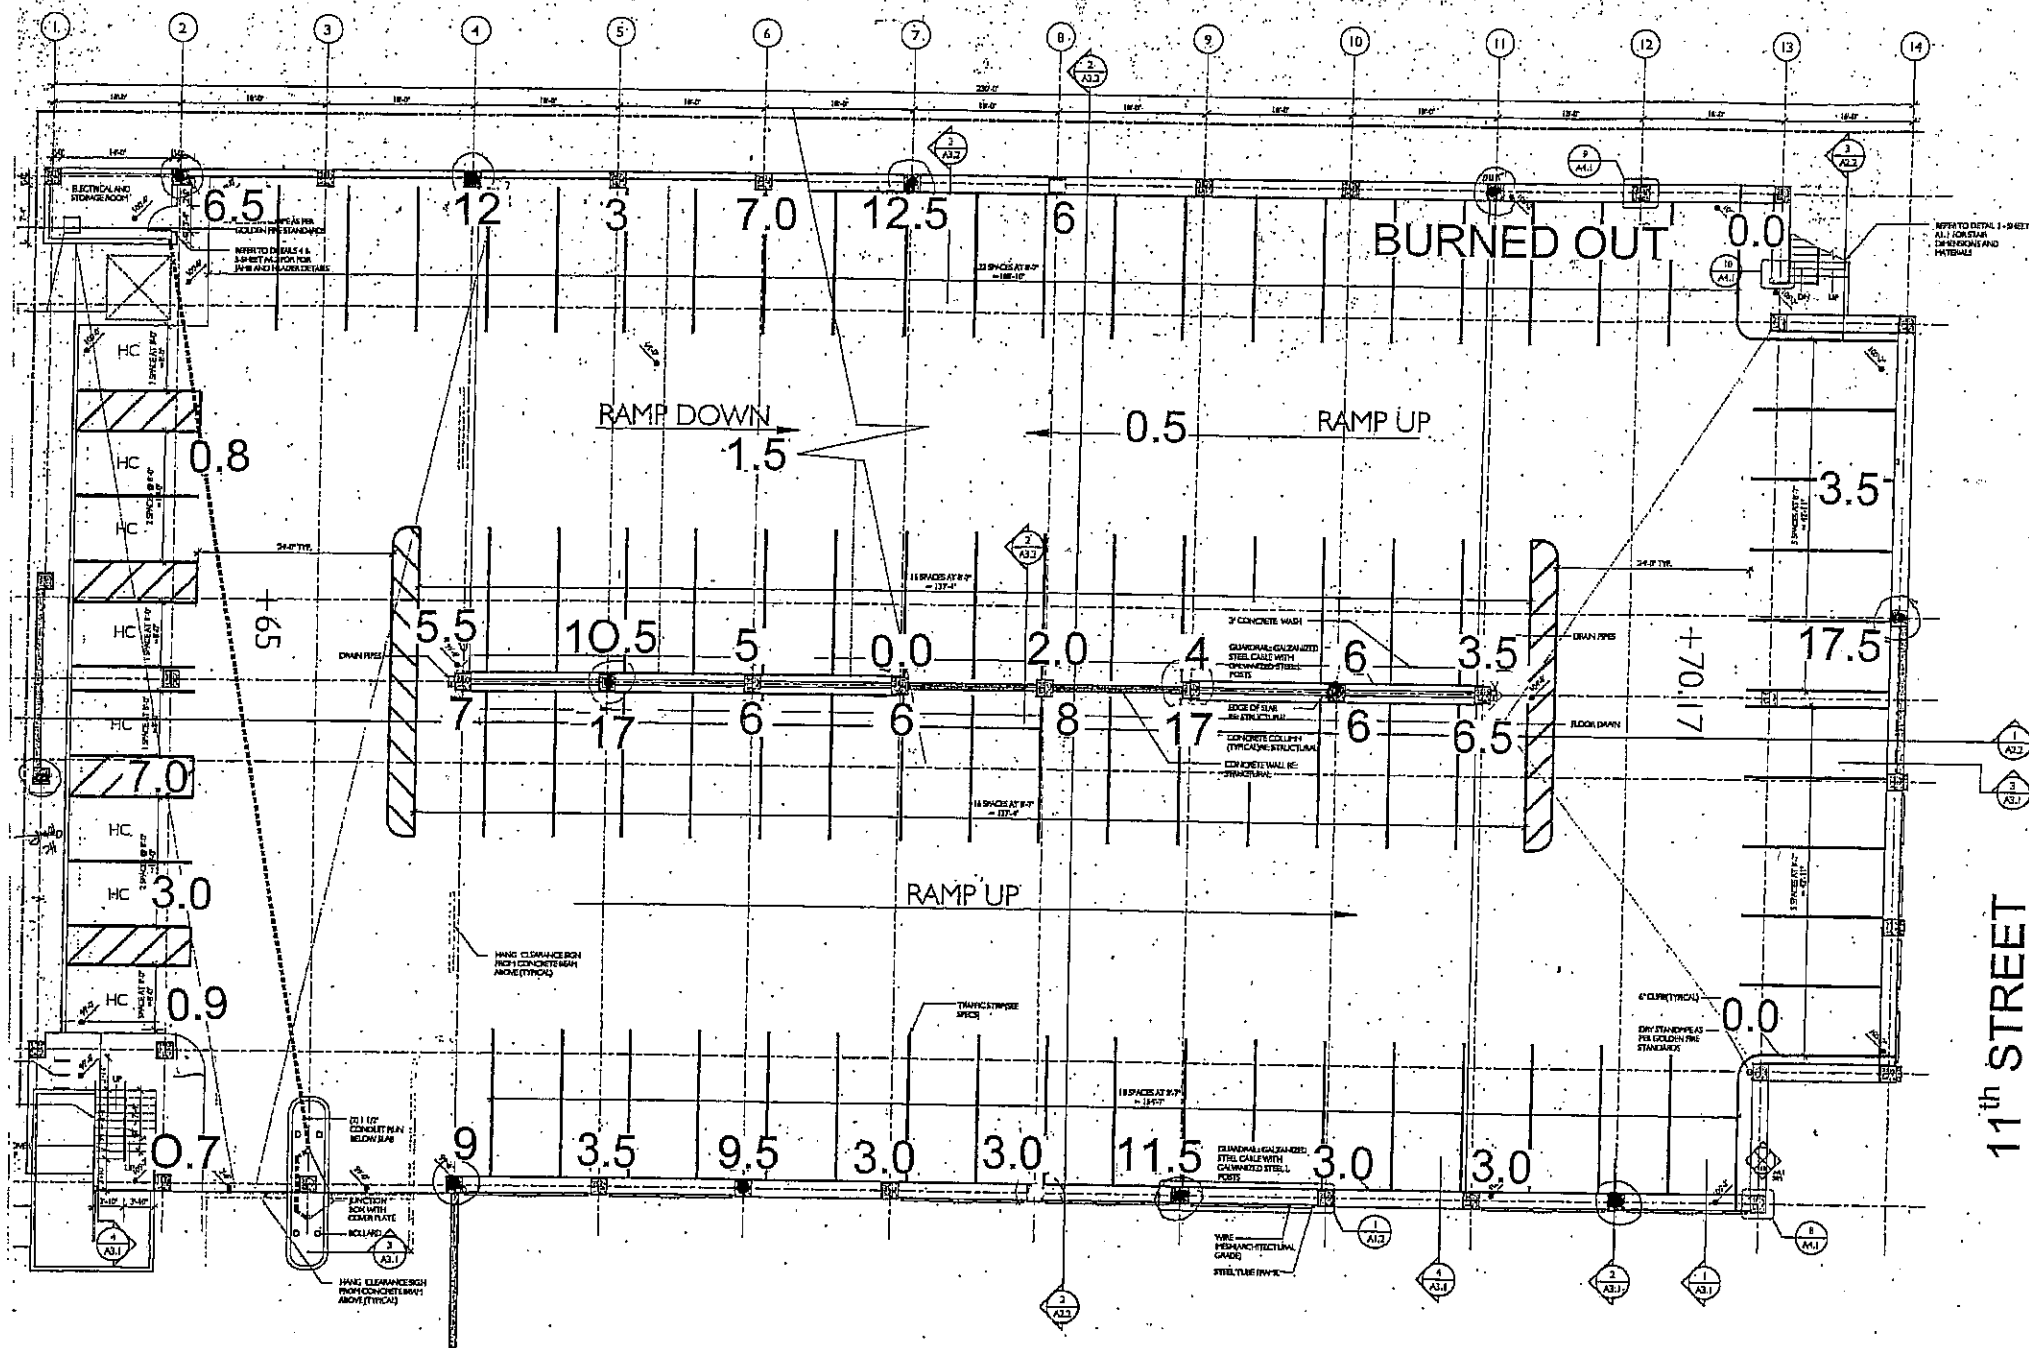

① Grade Level Plan
1/8" = 1'-0"

② JACKSON STREET

CLEAR CREEK SQUARE MUNICIPAL PARKING STRUCTURE (LIGHTING LEVEL STUDY January 10, 2007 John Rossini & Len Orme)

Clear Creek
Municipal
Golden, CO

Client
Clear Creek Square
1440 North Avenue, Suite 200
Golden, Colorado 80401
303.441.4157

Architect
Humphries Poll
1224 West Broadway
Denver, Colorado 80202
303.441.4157


Structural Engineer
Ulmer + Hedrick &
640 Grant St., Suite 200
Denver, Colorado 80202
303.441.1913

Civil Engineer
Klown Engineering
1778 S. Colfax Avenue, Suite 7
Denver, Colorado 80202
303.441.4157

Landscaping Architect
Urban Resources G
1000 E. 17th Ave
Denver, Colorado 80202
303.441.4157

Mechanical, Electrical and Pl
Gibson & Associates
1244 W. Alameda Parkway
Lafayette, CO 80120
303.733.1277

General Contractor/Construction
Colorado First Con
2080 E. Grand Avenue, Suite
Denver, Colorado 80202
303.743.8755

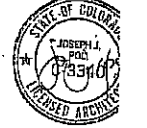

Humphries Poll Architects

All reports, plans, specifications, contracts and other documents are hereby approved as the work of the Architect. The Architect shall not be responsible for the design, construction and other services of any other professional.

DATE: 10/10/07
PROJECT NO.: 0004
SHEET NO.: A1.2

Grade Level Plan

DATE: 10/10/07

PROJECT NO.: 0004

SHEET NO.: A1.2