


INSET: SPEED SIGN
NTS

SPEED SIGN
(SEE INSET)

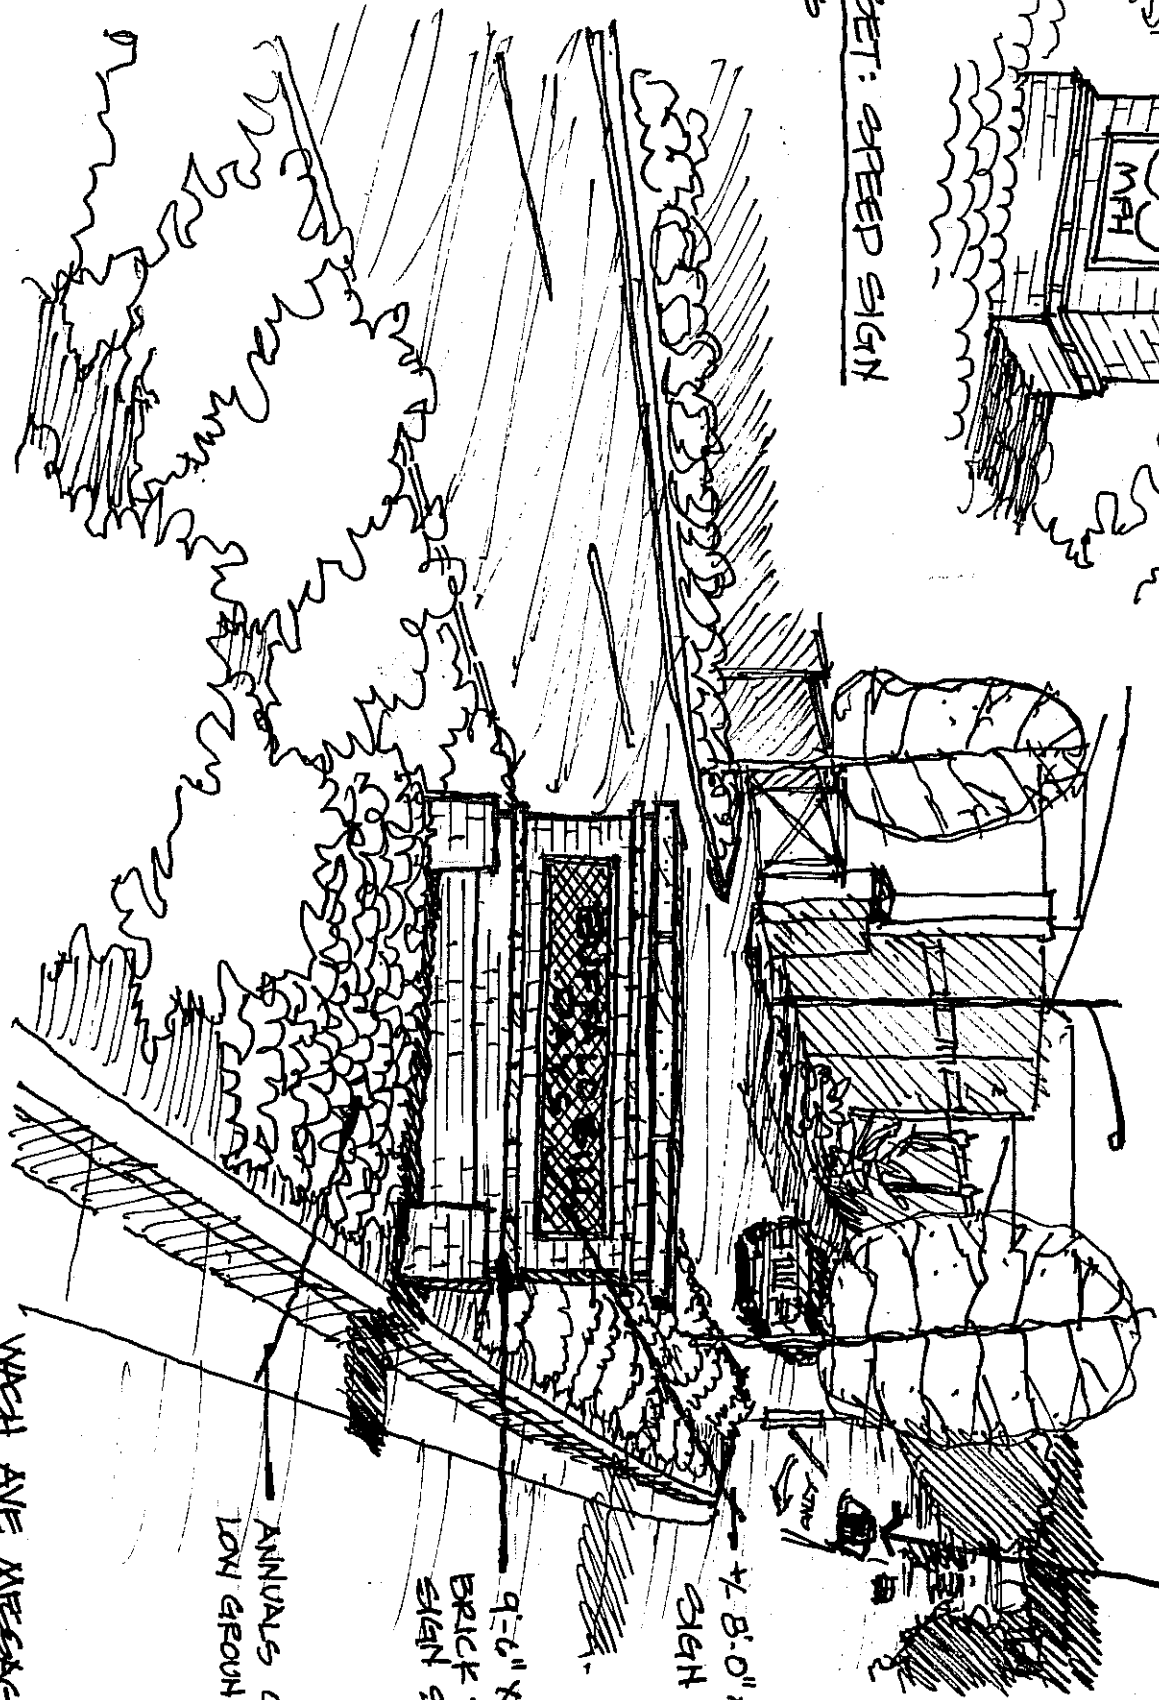

4' 8" x 1' 10"
SIGN FACE

9' 6" x 5' 0"
BRICK & SANDSTONE
SIGN STRUCTURE

ANNUALS OR
LOW GROUND COVER

WEST AVE MESSAGE
BOARD

VIEW TO SOUTH
4/16/07